




Entire Building Layout - TOP VIEW  
 1:72

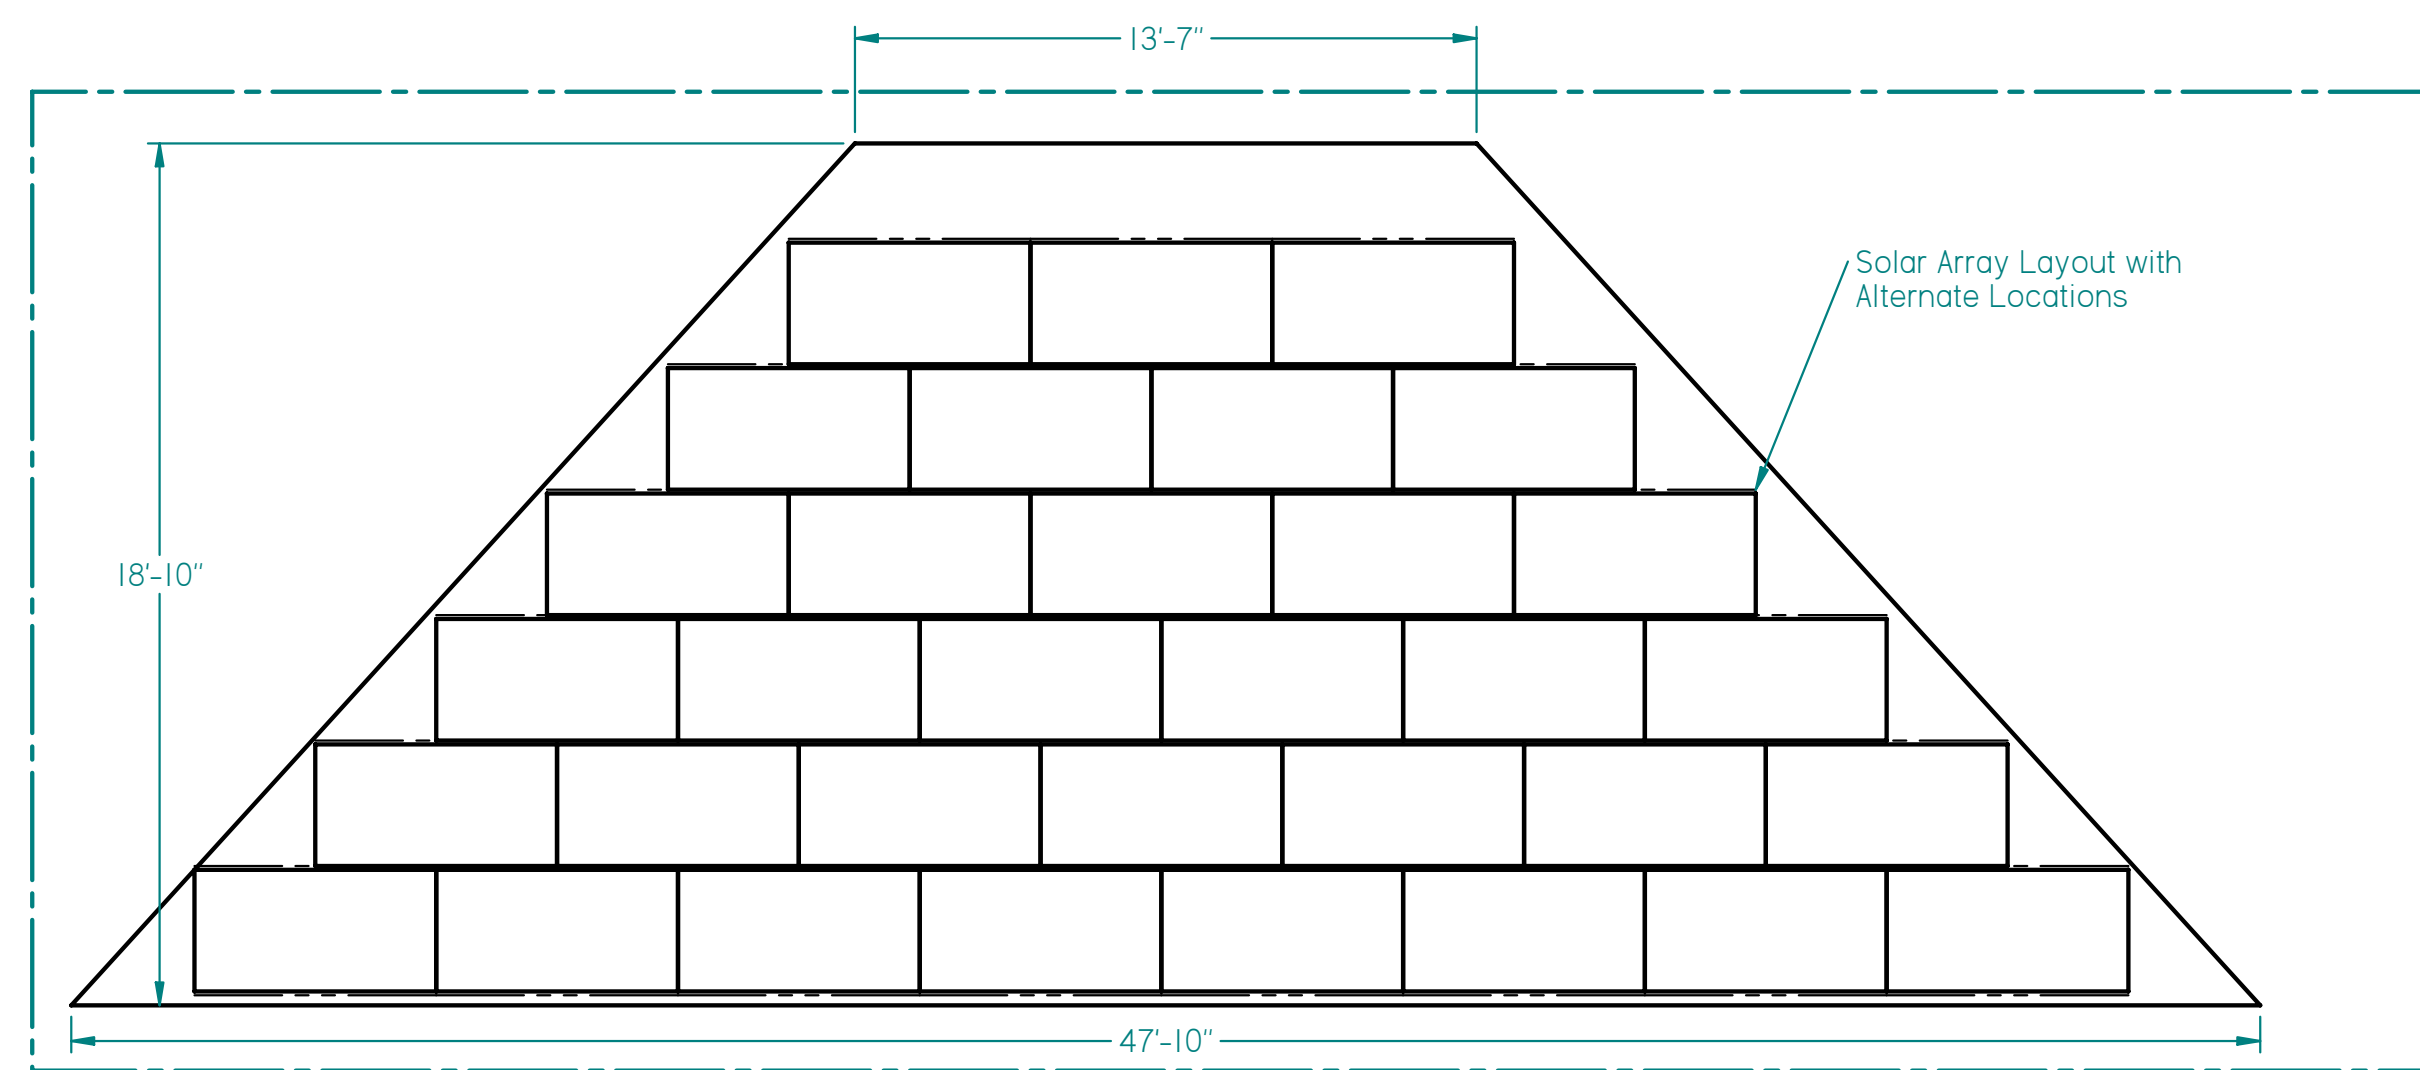


Upper Roof Section - PV Option 1 - Scale: 1/4" = 1'

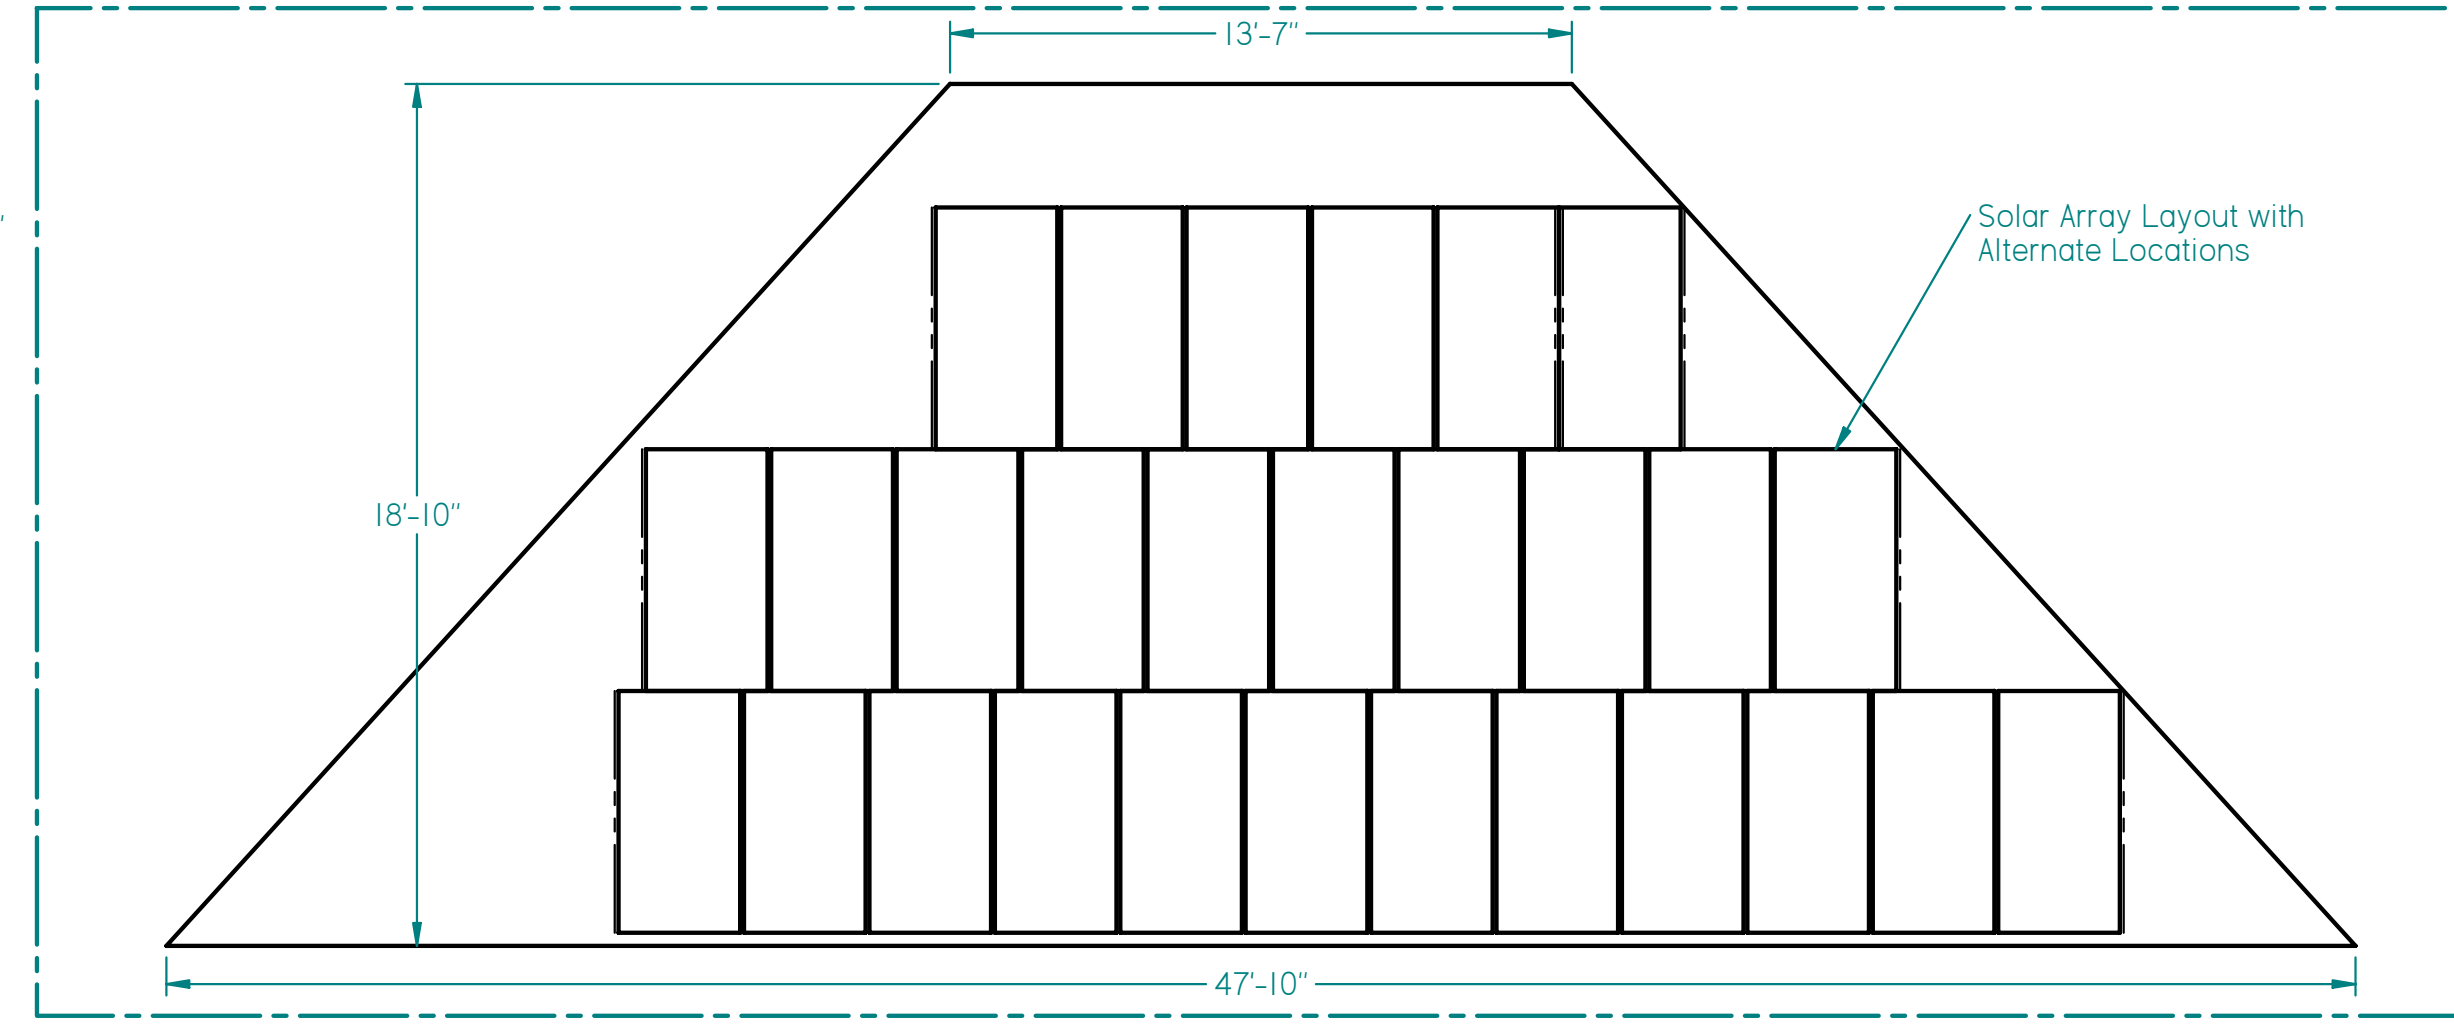


Upper Roof Section - PV Option 2 - Scale: 1/4" = 1'

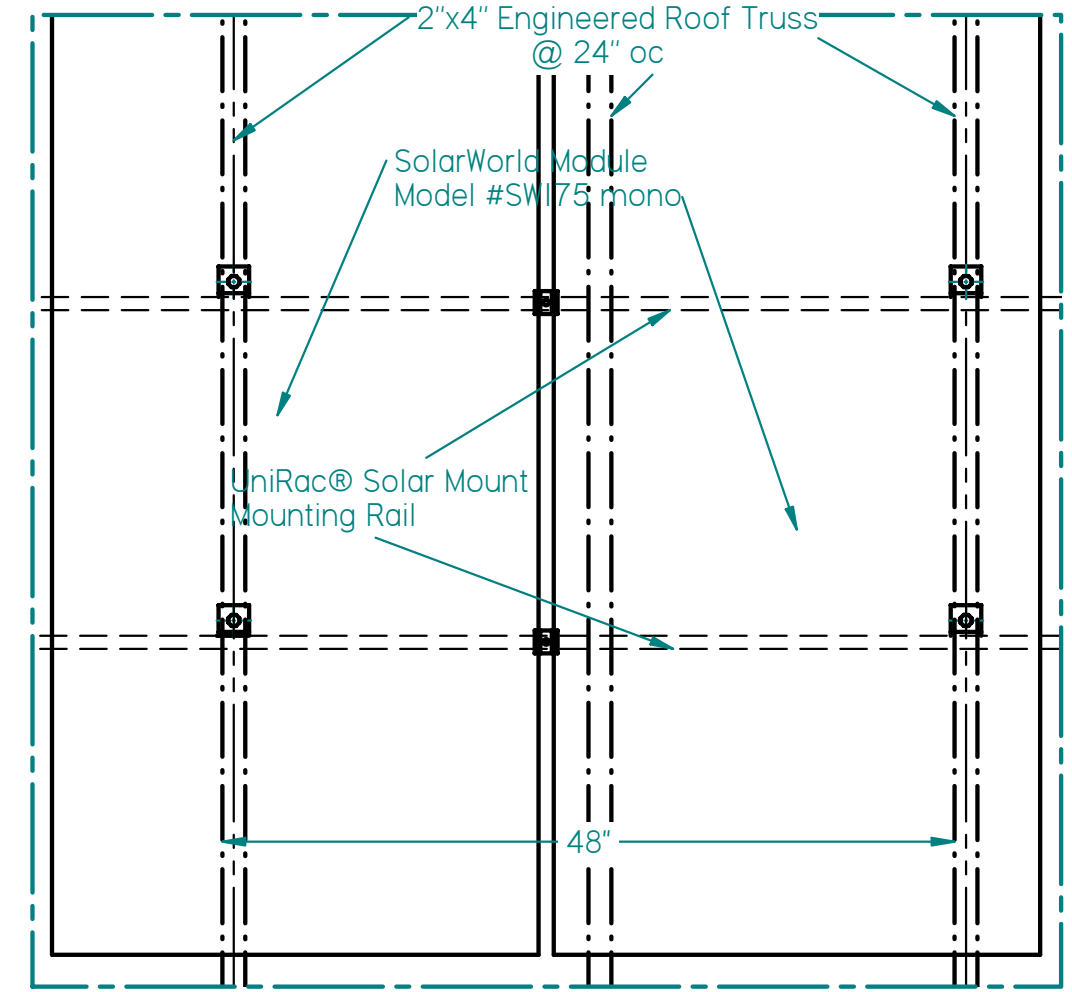



Mounting Rail detail - Portrait - Scale: 1" = 1'

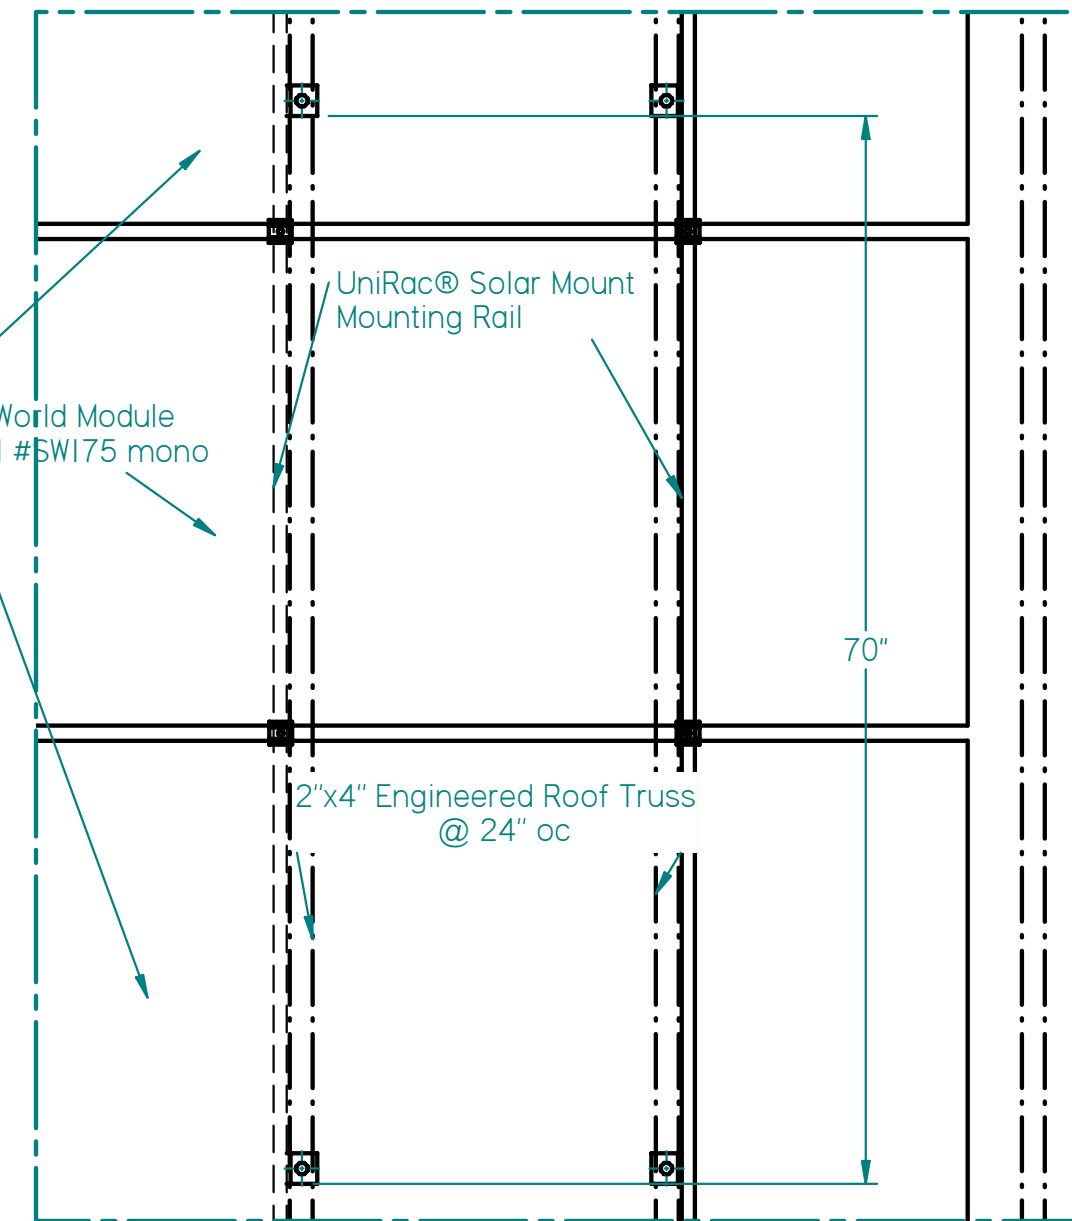

Mounting Rail Detail - Landscape - Scale 1" = 1'

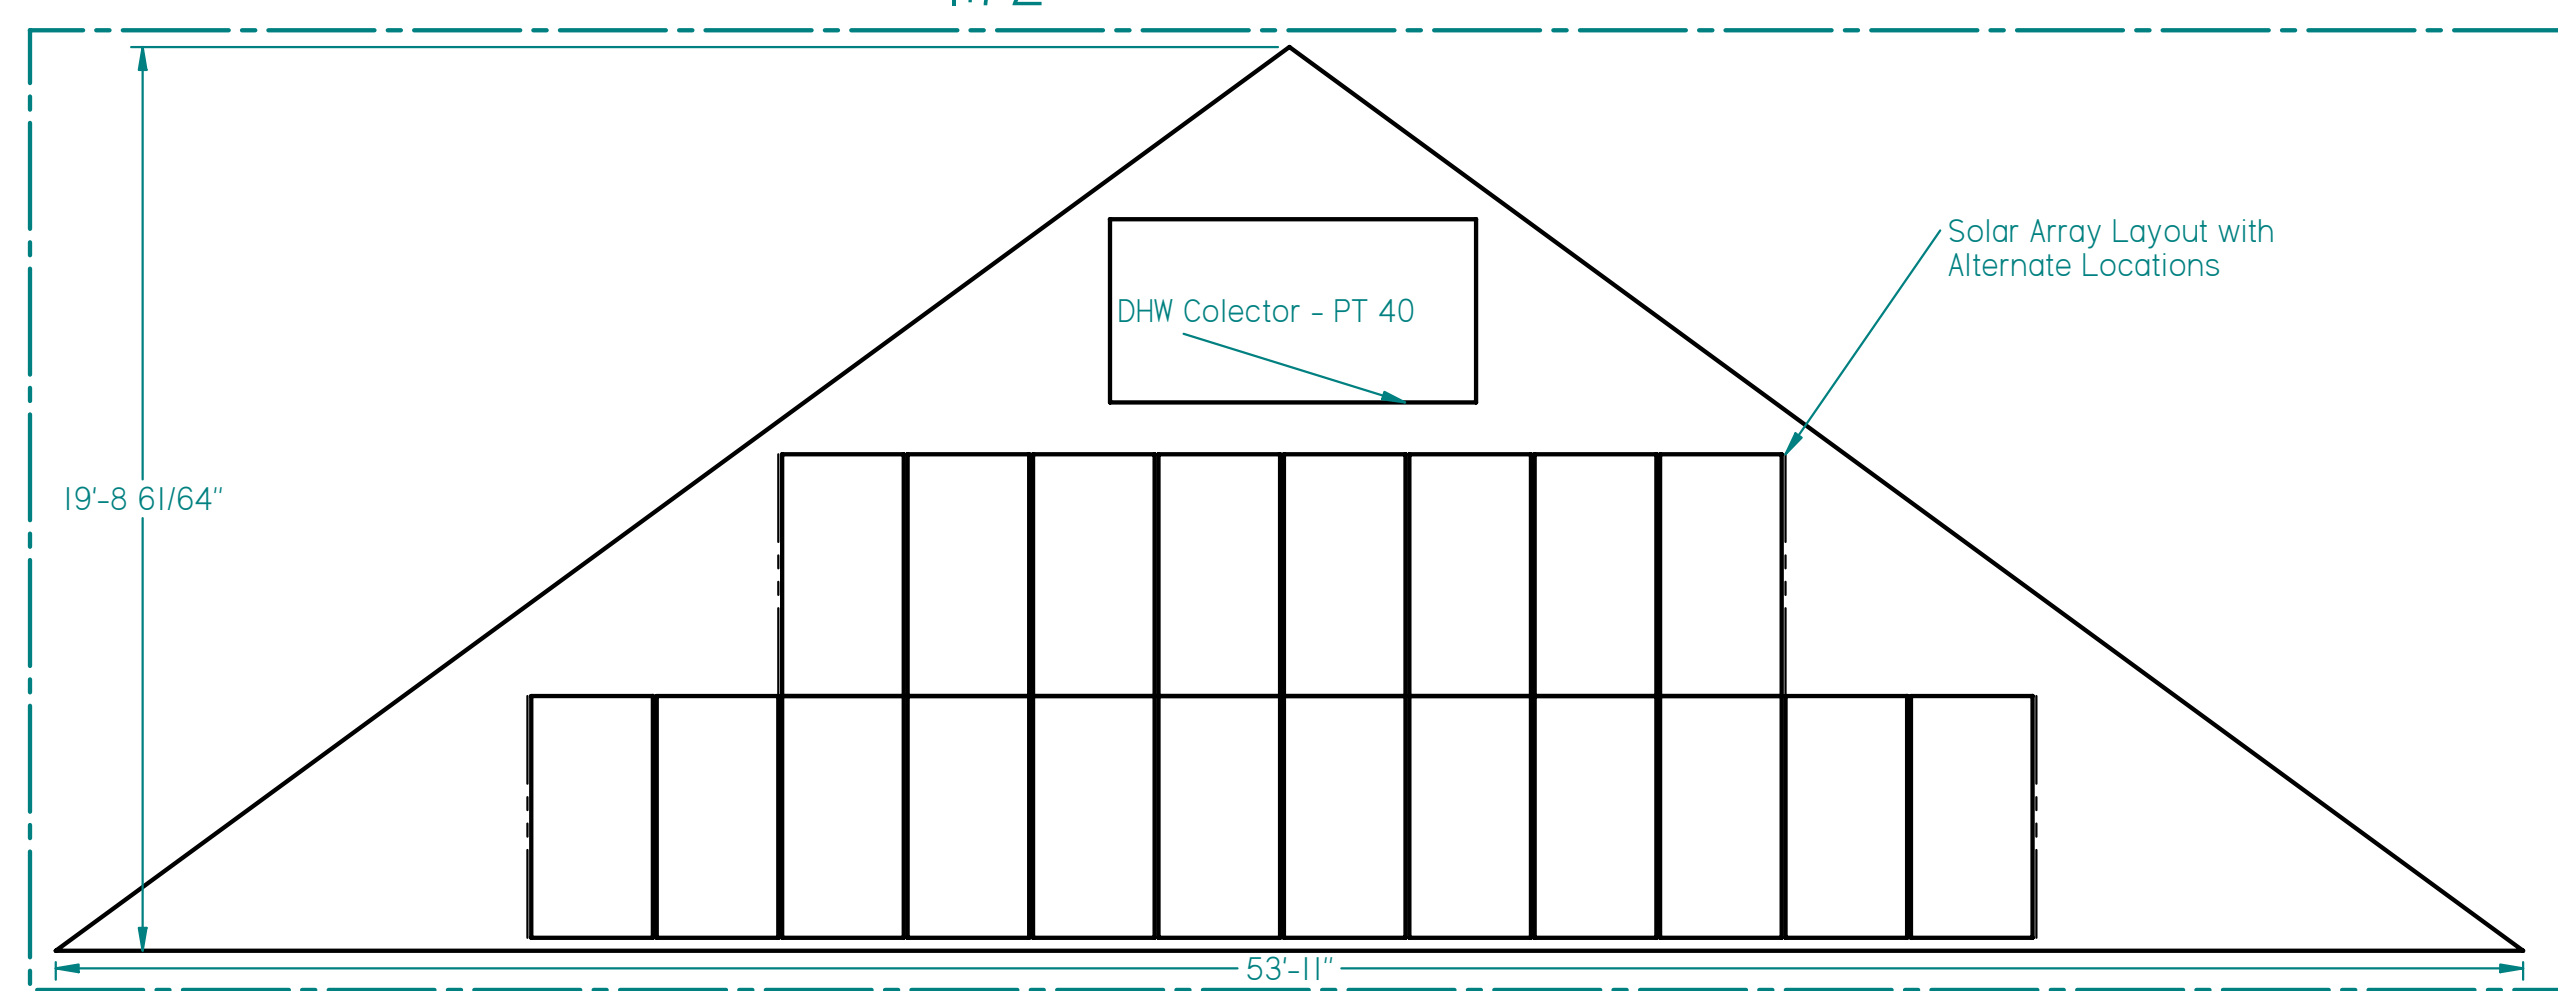

Lower Roof Section - Alternative Locations - Scale: 1/4" = 1'

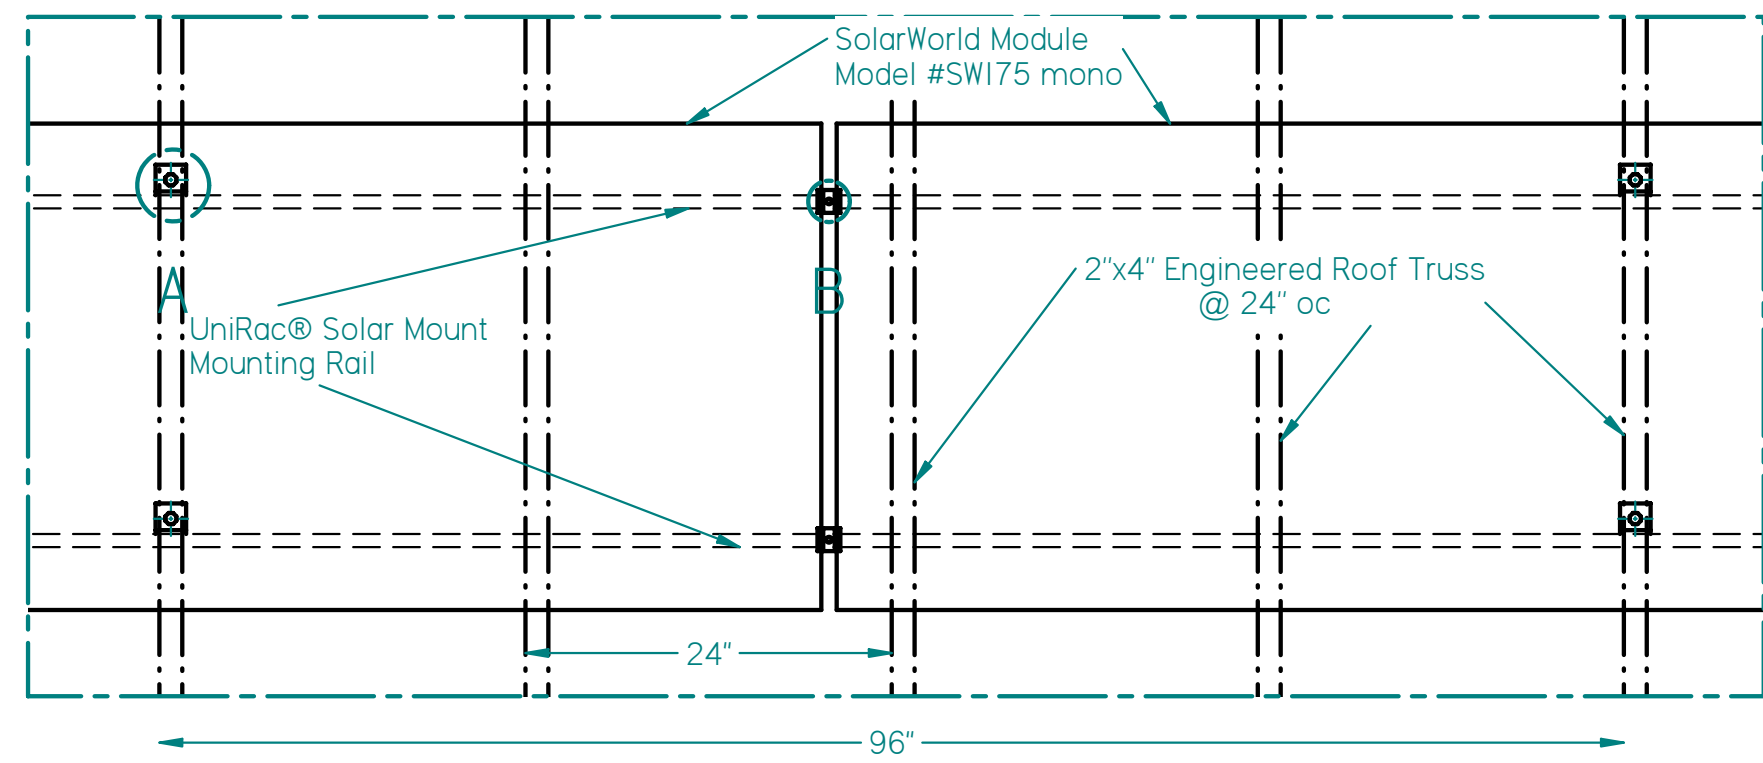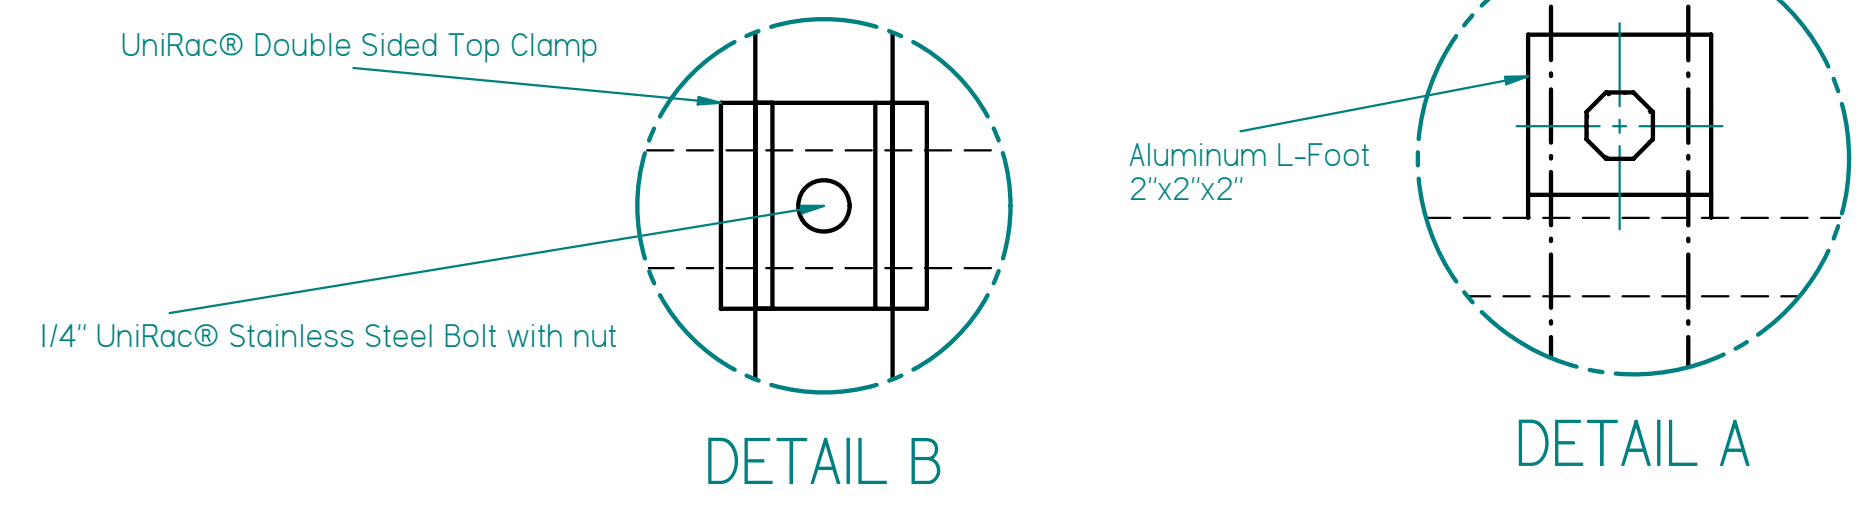

Mounting Rail Detail - Landscape Option 2 - Scale: 1" = 1'

SOLAR DIRECT			
TITLE	NAME	DATE	
Stuart Singer	DRAWN Alex L. Armentia	12/12/07	
9132 Topneck Street	ENG APPR Kirk Maust	12/20/07	
New Port Richey FL 34654	PE APPR David Stevens		
30 SW#175 @ 5.25 KW	Stevens and Associates, INC		
SIZE D	DWG NO I.0	REV B	SHEET 1 OF 1
FILE NAME: SingerBlueprint.dft			
UNLESS OTHERWISE SPECIFIED, DIMENSIONS ARE IN FT-IN SCALE 1/4" = 1'0"			